


1. Tile ROCKFON, edge B
2. Adhesive
3. Perimeter trim MDF/Wood

A-A

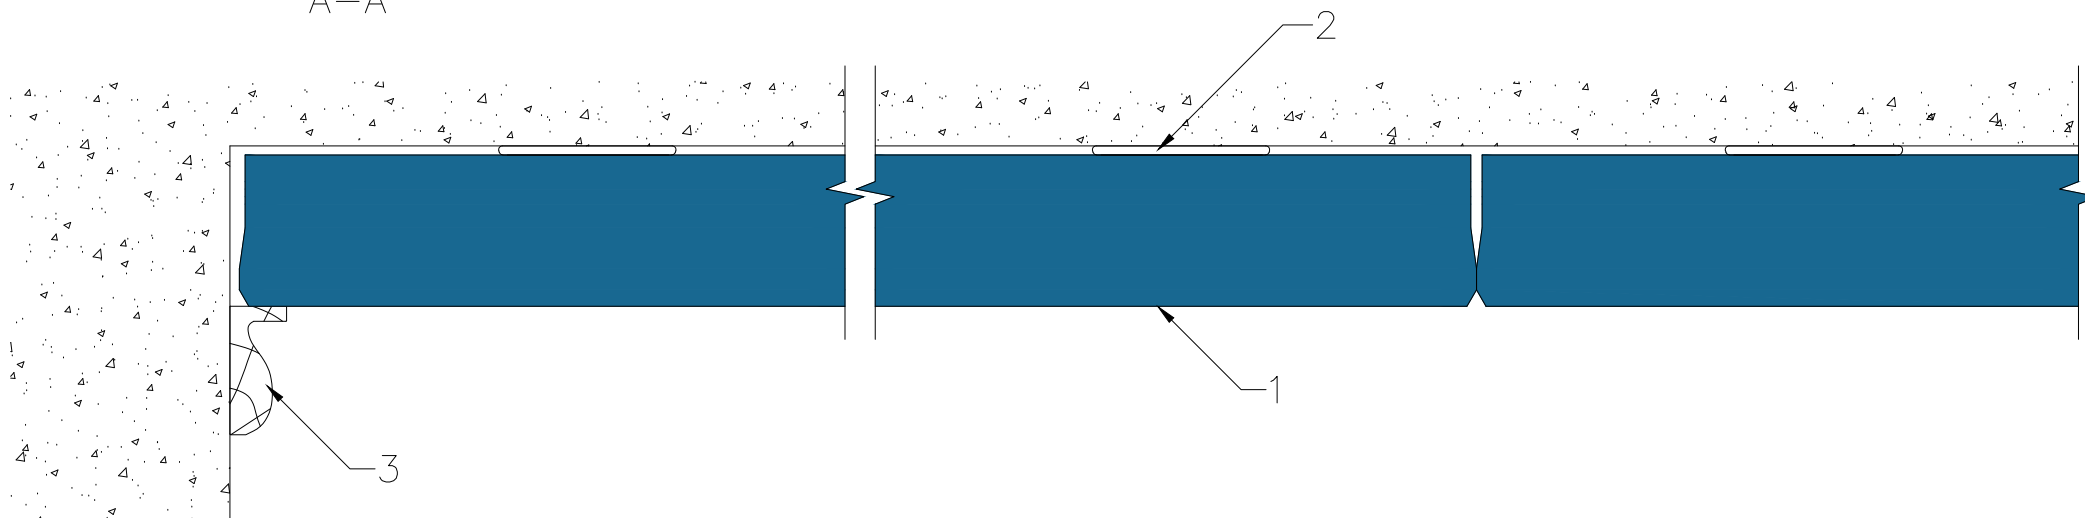

All screws and other fastenings shown are indicative and illustrative only.
Specific fasteners should be chosen dependent on substrates and materials being used.

Information: Rockfon system B glued Perimeter detail MDF perimeter trim – B(g) edge We kindly draw your attention to the fact that the above drawings should be considered as guidelines and therefore are without responsibility on the part of Rockfon.	Date: 03-08-2022		Drawing Type: TECHNICAL		
	Drawing No.: SCA-01-DIR-BgD-15		Drawn by: OPTS	Scale: 1:2	
	Contact information: info@rockfon.dk		Revision No.: 2		