



- 1. Tile ROCKFON, edge B
- 2. Adhesive
- 3. Perimeter trim MDF/Wood

A-A

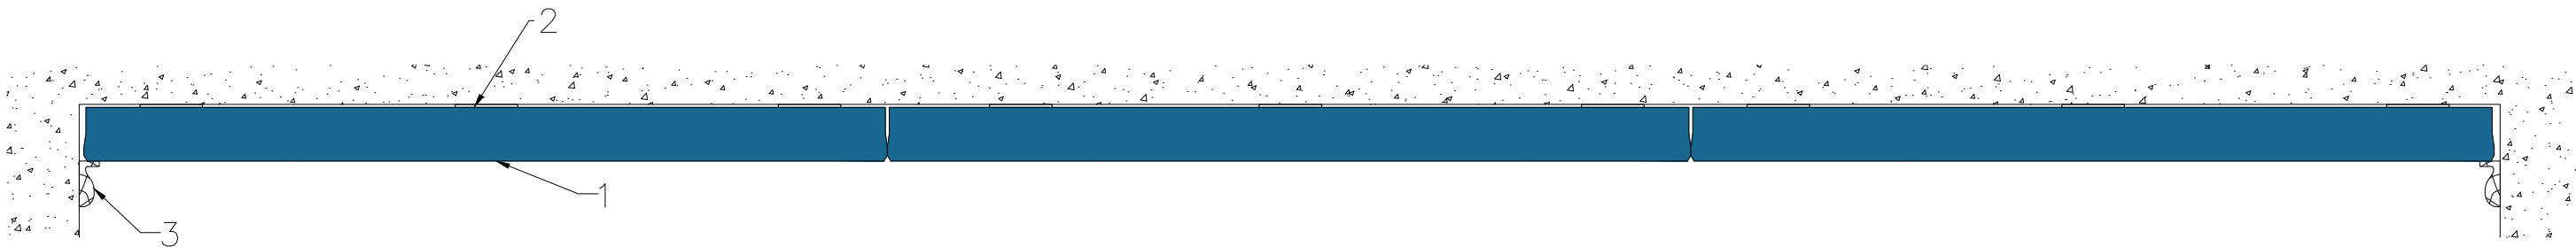

B-B

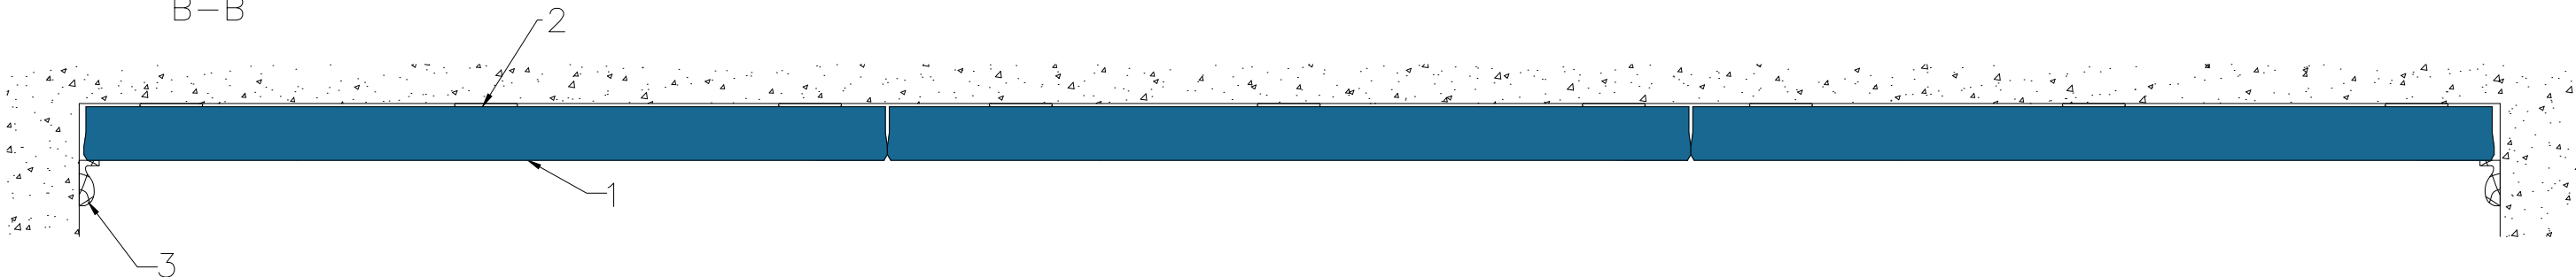

All screws and other fastenings shown are indicative and illustrative only.
Specific fasteners should be chosen dependent on substrates and materials being used.

Information:
Rockfon system B glued
System overview
MDF PERIMETER – B(g) edge

We kindly draw your attention to the fact that the above drawings should be considered as guidelines and therefore are without responsibility on the part of Rockfon.

Date:
03-08-2022

Drawing No.:
SCA-01-DIR-BgD-01

Contact information:
info@rockfon.com

Drawing Type:
TECHNICAL

Drawn by:
OPTS

Scale:
1:5

Revision No.:
2

