


1	T15 Click/Hook Main Runner
2	Rockfon Tile E-Edge (15 - 50mm Thickness)
3	Rockfon Transition Trim 'TP ALU L8' (#188464)
4	Plasterboard Ceiling
5	Plaster Skimmed Joint
6	Rigid Angle Hanger (#170595)
7	Chicago Metallic Monolithic Grid Main Runner
8	Chicago Metallic Monolithic Grid Cross Tee

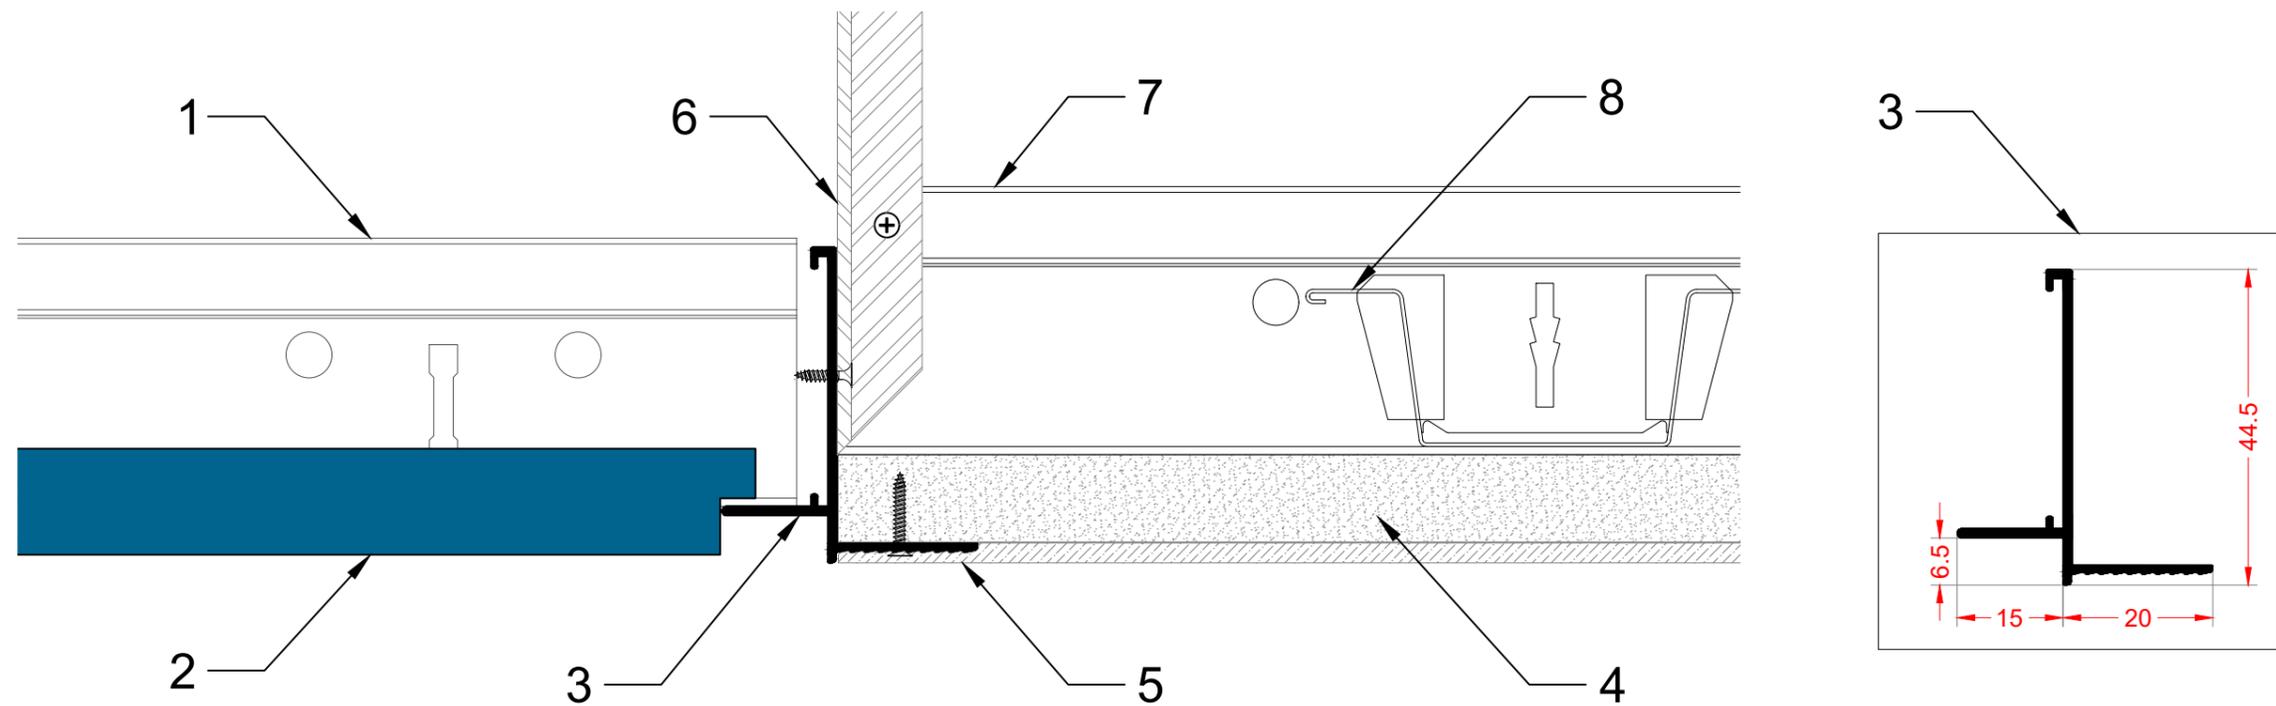

All screws and fixings shown are for illustrative purposes only. Suitable fixings should be selected based on structure and materials used.

Information:

Rockfon System T15 A/E - Transition Detail Options
 Transition Between Plasterboard Ceiling and Suspended Ceiling - E Edge

Date:

26 April 2018

Drawn by:

C Murphy

Scale:

1:1 @ A3

Revision

0

Drawing Number:

UKI-01-T15-AE-22

Drawing Type:

Technical

Contact Information:

technical.uki@rockfon.com

Part of the ROCKWOOL Group



Rockwool Limited T/A Rockfon, Pencoed, Bridgend CF35 6NY | rockfon.com

We kindly draw your attention to the fact that the above drawings should be considered as guidelines and therefore are without responsibility on the part of Rockfon.