
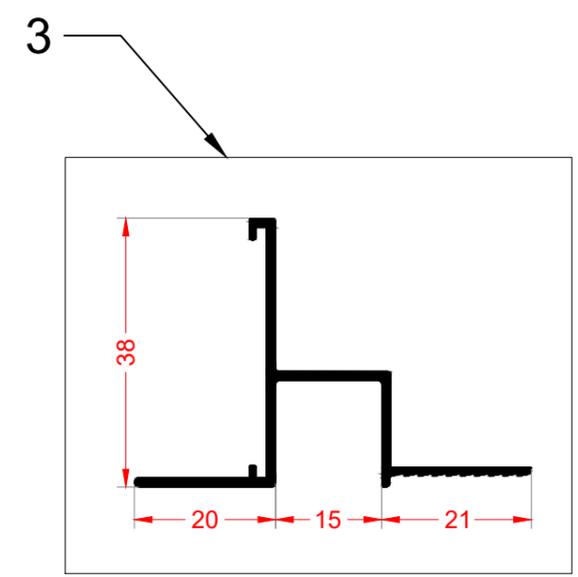


1	T15 Click/Hook Main Runner / Cross Tee
2	Rockfon Tile E-Edge (15 - 50mm Thickness)
3	Rockfon Transition Trim 'TP ALU 15L' (#183142)
4	Plasterboard Ceiling
5	Plaster Skimmed Joint
6	Rigid Angle Hanger (#170595)
7	Chicago Metallic Monolithic Main Runner
8	Chicago Metallic Monolithic Cross Tee

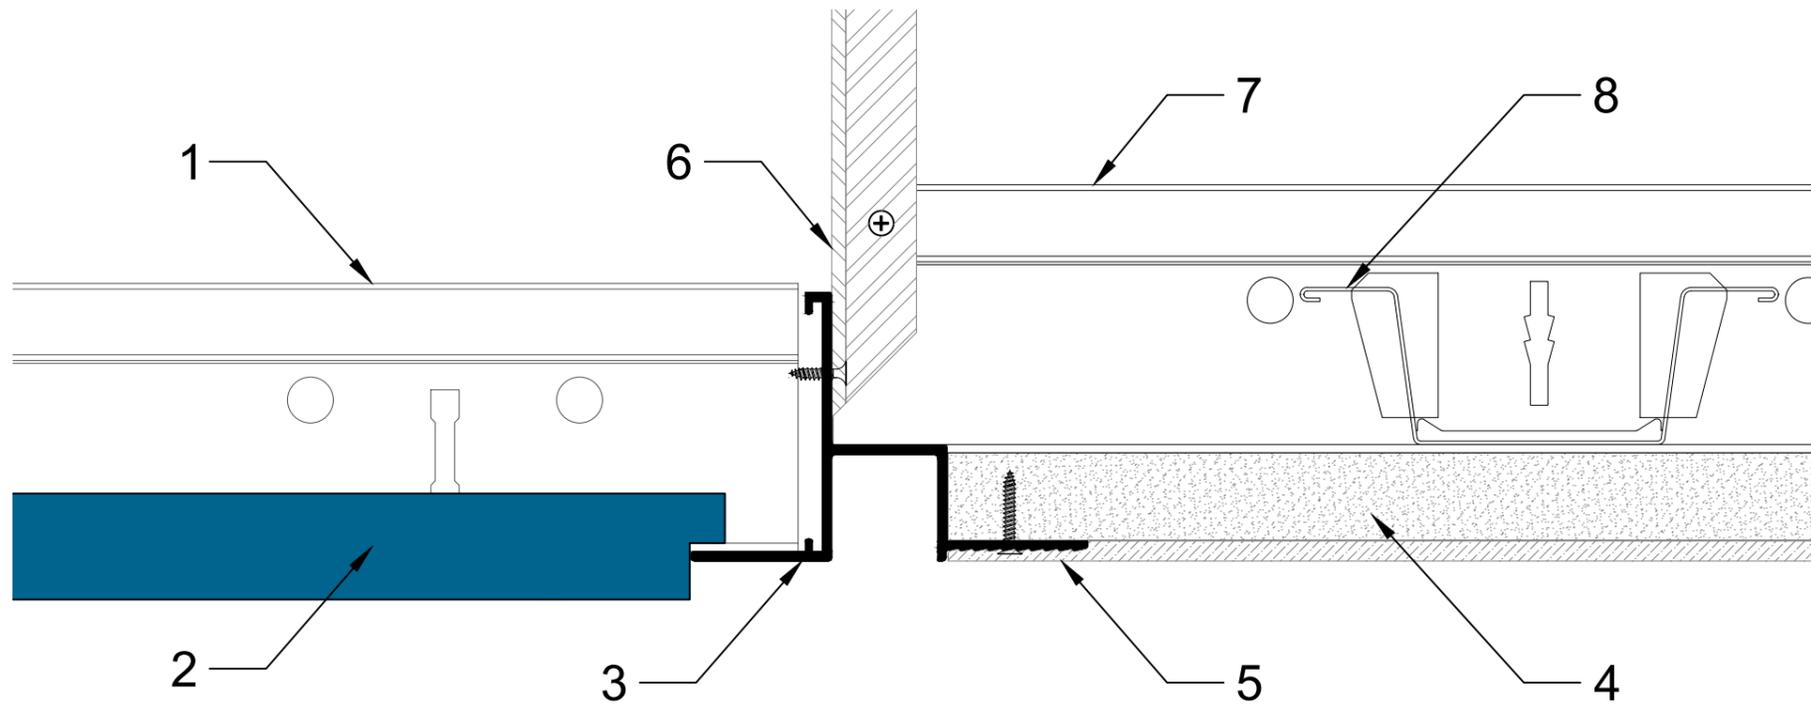

All screws and fixings shown are for illustrative purposes only. Suitable fixings should be selected based on structure and materials used.

Information: Rockfon System T15 A/E - Transition Detail Options Transition Between Plasterboard Ceiling and Suspended Ceiling - E Edge with 15mm Joint	Date: 14 June 2018	Drawn by: C Murphy	Scale: 1:1 @ A3	Revision: 0	Part of the ROCKWOOL Group  Rockwool Limited T/A Rockfon, Pencoed, Bridgend CF35 6NY rockfon.com
	Drawing Number: UKI-01-T15-AE-24		Drawing Type: Technical		
	Contact Information: technical.uki@rockfon.com				

We kindly draw your attention to the fact that the above drawings should be considered as guidelines and therefore are without responsibility on the part of Rockfon.