


1	T24 Click/Hook Main Runner (#155132)
2	Rockfon Tile A-Edge (15 - 50mm Thickness)
3	T24 Cross Tee
4	Galvanised Wire Suspension
5	Lighting Module

Note: Lighting Module will require independent suspension if it exceeds maximum allowable weight for system

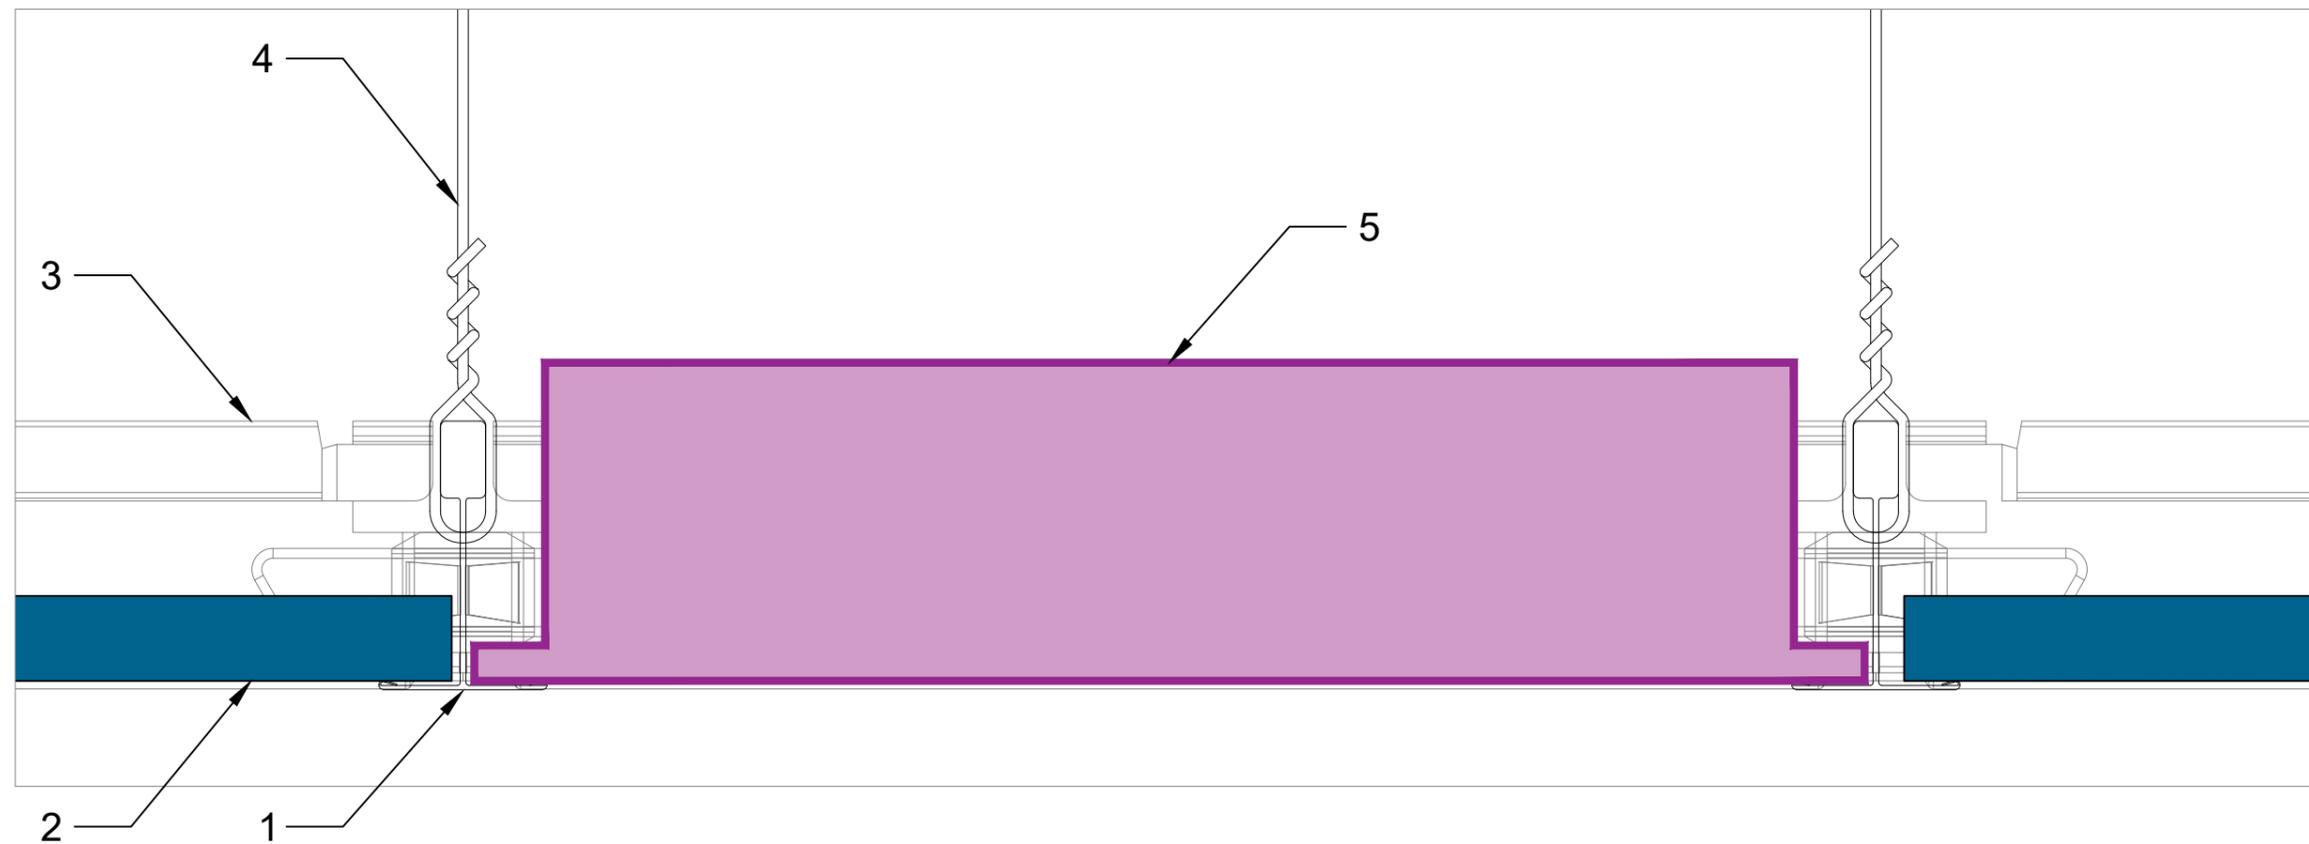

All screws and fixings shown are for illustrative purposes only. Suitable fixings should be selected based on structure and materials used.

Information:
 Rockfon T24 System A/E - System Overview
 Integration of Linear Recessed Light Units

Date: February 2019	Drawn by: C Murphy	Scale: 1:1 @ A3	Revision: 0
Drawing Number: UKI-01-T24-AE-09		Drawing Type: Technical	
Contact Information: technical.uki@rockfon.com			

Part of the ROCKWOOL Group



Rockfon Limited T/A Rockfon, Pencoed, Bridgend CF35 6NY | rockfon.com

We kindly draw your attention to the fact that the above drawings should be considered as guidelines and therefore are without responsibility on the part of Rockfon.