


1	T24 Click/Hook Main Runner (#155132)
2	T24 Click/Hook Cross Tee
3	Rockfon Tile E-Edge (15 - 30mm Thickness)
4	Angle Bracket (#211181)
5	Rigid Angle Hanger

Notes

- Angle Brackets to be securely fastened to main runners using suitable fixings.
- Angled main runners to be adapted on site to suit slope required at junction with horizontal main runner.
- Maximum angle of sloped ceiling: 45°
- Dimension X should be multiples of 600mm for design aesthetics and ease of installation

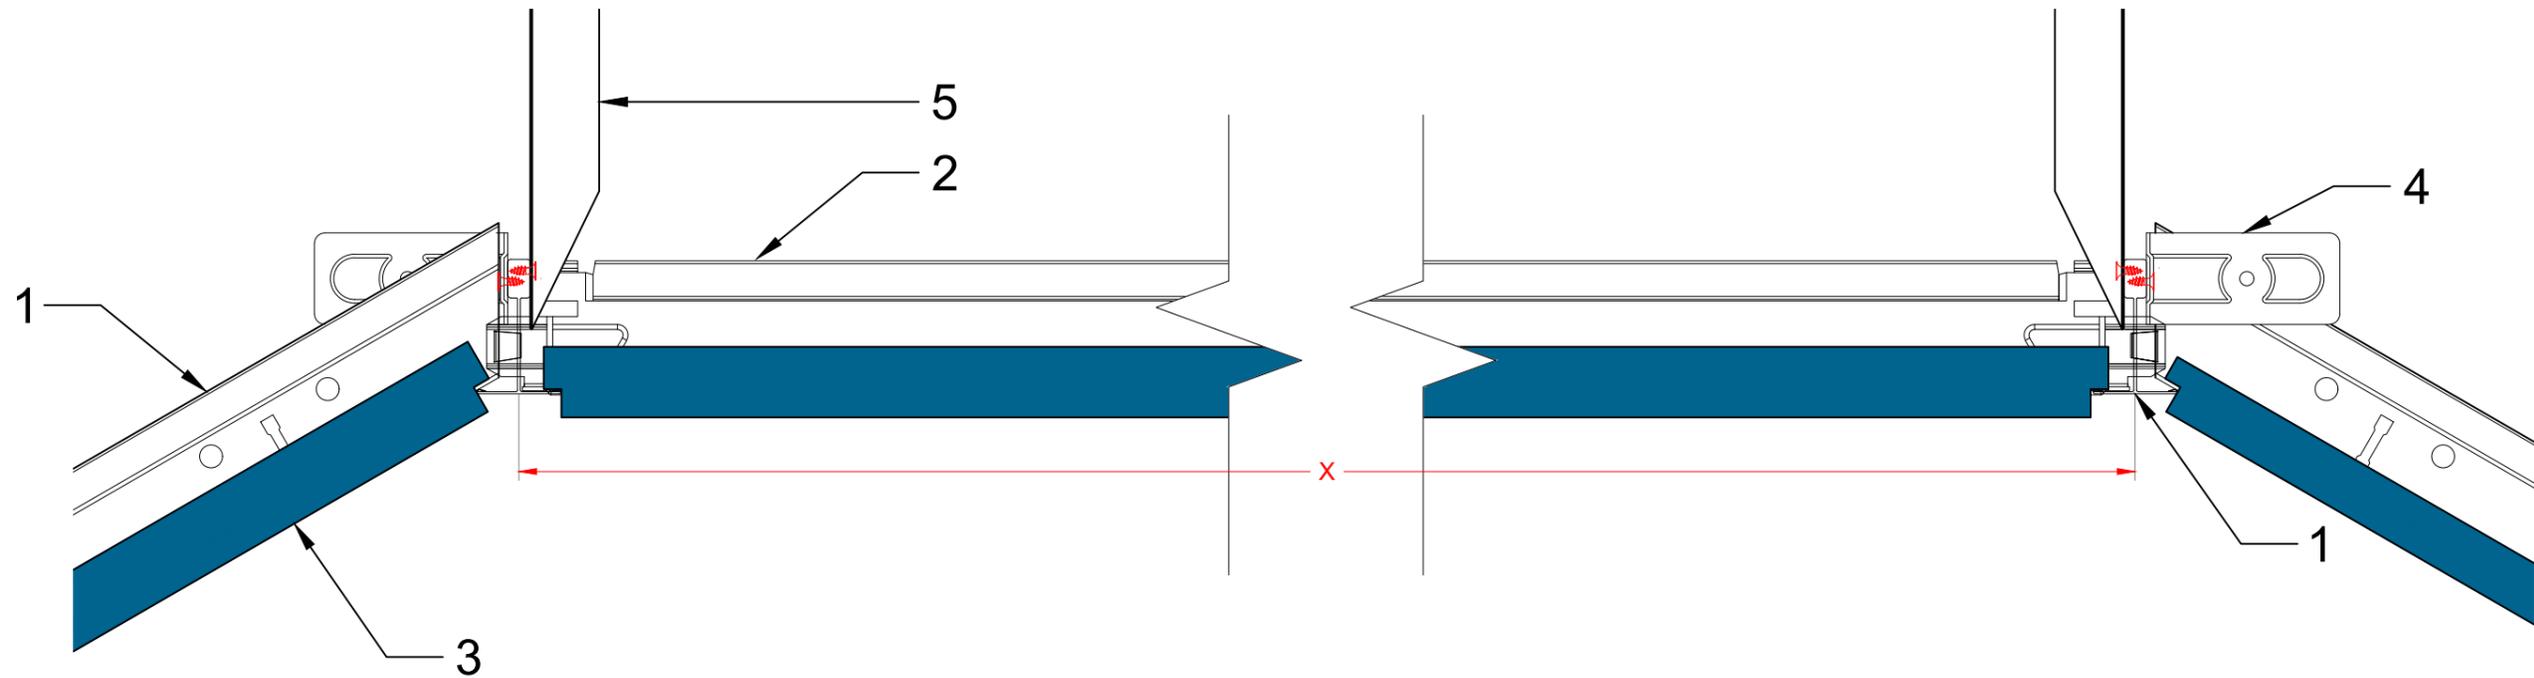

All screws and fixings shown are for illustrative purposes only. Suitable fixings should be selected based on structure and materials used.

Information:

Rockfon System T24 A/E & System XL T24 A/E - Changes in Level
Sloping Ceiling - E Edge Tiles

Date:

3 November 2020

Drawn by:

C Murphy

Scale:

1:2 @ A3

Revision

0

Drawing Number:

UKI-01-T24-AE-39

Drawing Type:

Technical

Contact Information:

technical.uki@rockfon.com

Part of the ROCKWOOL Group



Rockwool Limited T/A Rockfon, Pencoed, Bridgend CF35 6NY | rockfon.com

We kindly draw your attention to the fact that the above drawings should be considered as guidelines and therefore are without responsibility on the part of Rockfon.