



Section A - A

1	T24 Click/Hook Main Runner (#155132)
2	T24 Click/Hook Cross Tee
3	Rockfon A24 Tile (20mm Thickness)
4	Rockfon E24 Tile (20mm Thickness)
5	Angle Bracket (#211181)
6	Perimeter Wall Angle Trim 32x19 (#170595)
7	Hold Down Clip HDC 1 (#237949)
8	Chicago Metallic F18 Uprand Profile (#221081)
9	Site-modified Double T-Coupling Bead (#211177)
10	Rigid Angle Bracing, see notes below


Suggested product: Wall Angle Trim (#170595)  
 Angle bracing required where dimension X > 300mm  
 Maximum Length of X: 1200mm  
 Bracing required every 1200mm

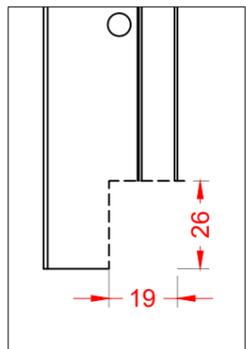


Insert 3: Grid component to be modified on site for use with Uprand Profile

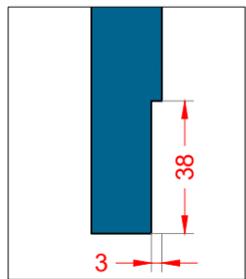


Insert 4: Tile to be rebated on site for use with Uprand Profile

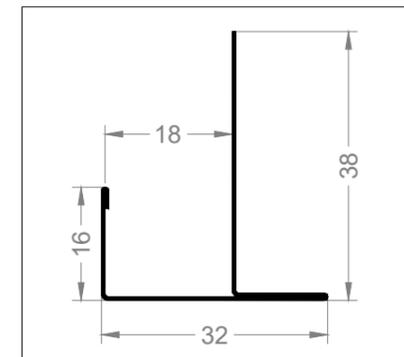

Insert 1: Uprand Profile F18 (Scale 1:1)

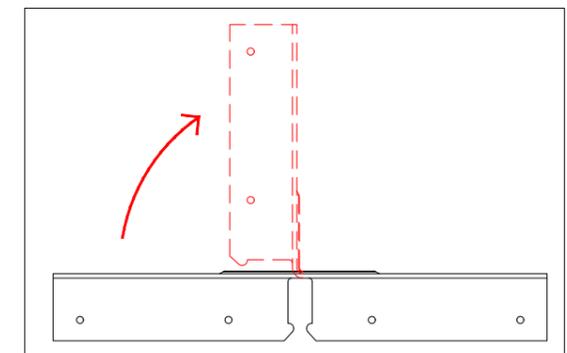

Insert 2: Item #211177 to be carefully bent to 90° on site to allow coupling of grid components at 90° angles. Four fixings required to secure to grid.

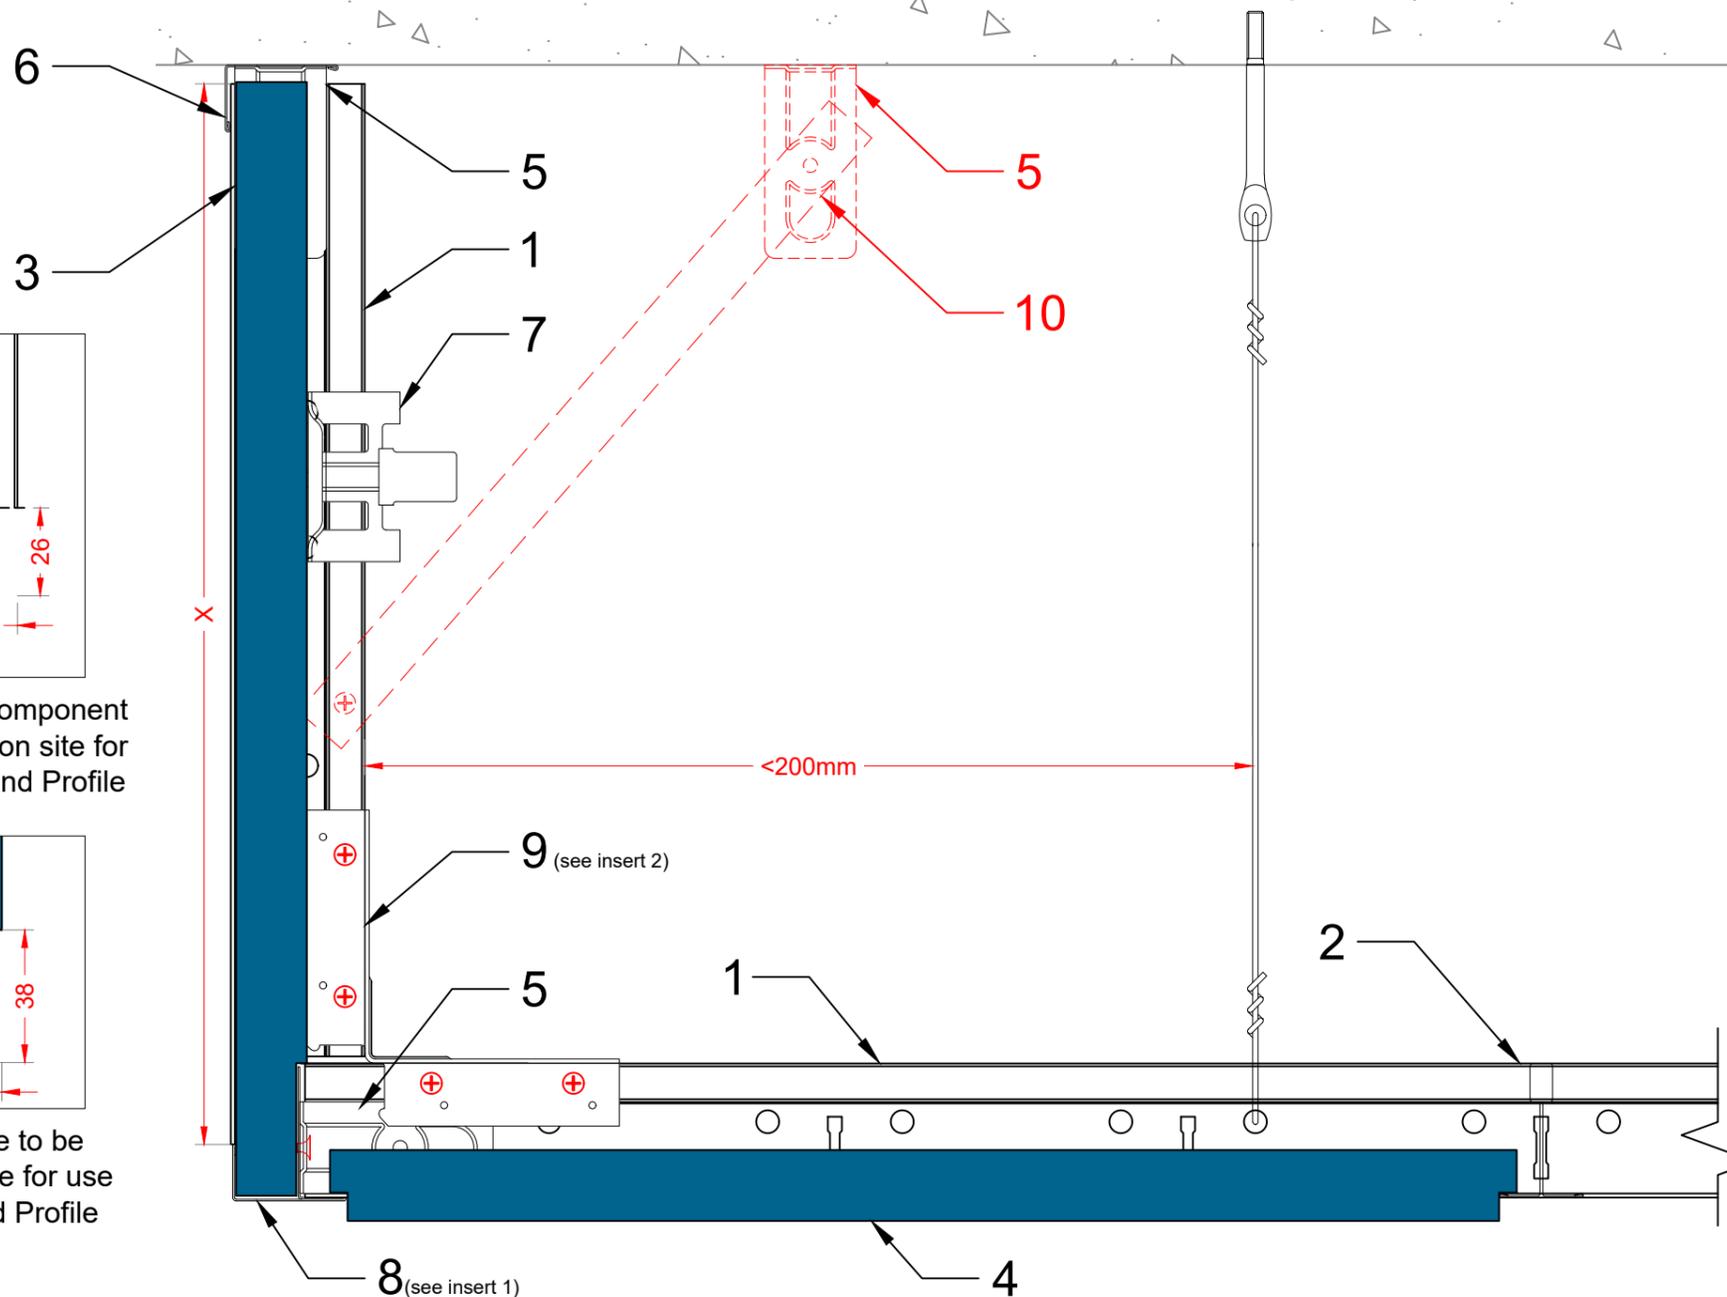

All screws and fixings shown are for illustrative purposes only.  
 Suitable fixings should be selected based on structure and materials used.

Information:  
 Rockfon System T24 A/E & System XL T24 A/E - Changes in Level  
 Uprand Detail - Using Rockfon Tile on Vertical Face  
 A24 & E24 Tiles (20mm Thick)

Date:	August 2021	Drawn by:	C Murphy	Scale:	1:2 @ A3	Revision:	0
Drawing Number:	UKI-01-T24-AE-33	Drawing Type:	Technical				
Contact Information:	technical.uki@rockfon.com						

Part of the ROCKWOOL Group

Rockfon Limited T/A Rockfon, Pencoed, Bridgend CF35 6NY | rockfon.com

We kindly draw your attention to the fact that the above drawings should be considered as guidelines and therefore are without responsibility on the part of Rockfon.