


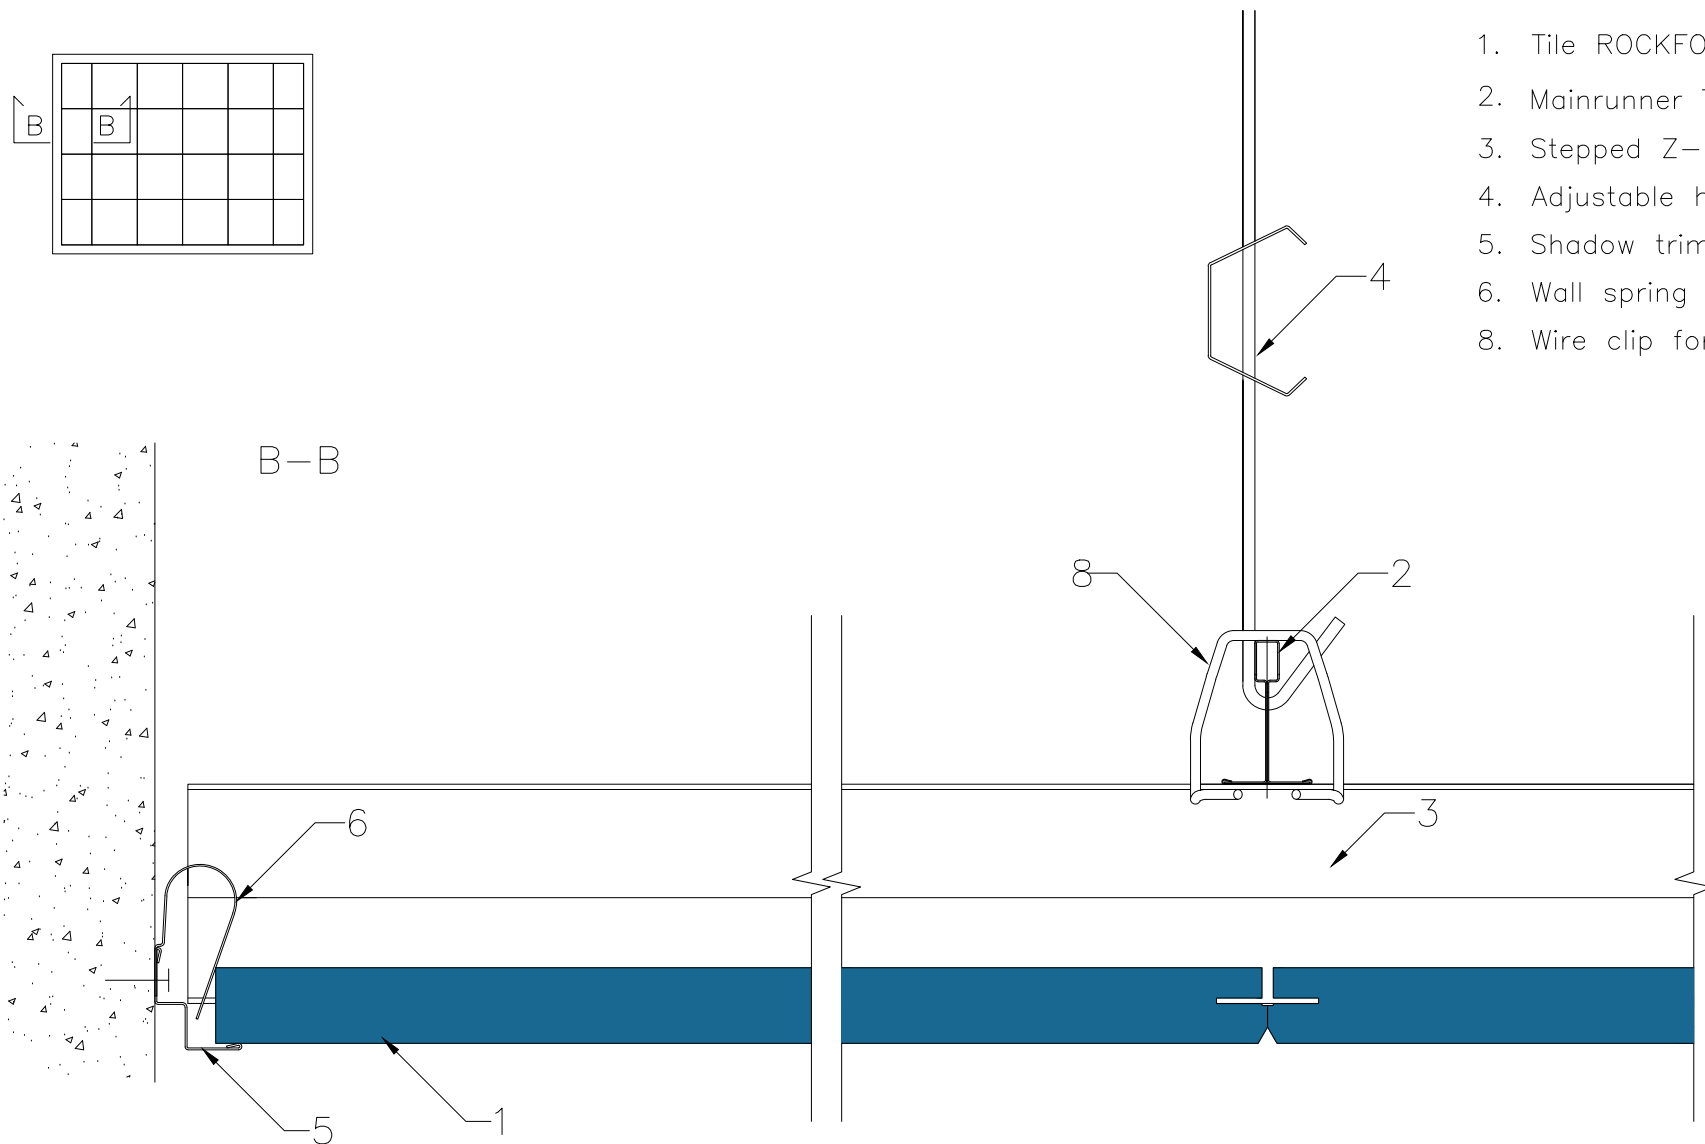

1. Tile ROCKFON, edge D
2. Mainrunner T24 C/H38 3600 white
3. Stepped Z-profile 58*19*4000
4. Adjustable hanger
5. Shadow trim RFN0812
6. Wall spring Fixt
8. Wire clip for Z-pro with T24

All screws and other fastenings shown are indicative and illustrative only.
Specific fasteners should be chosen dependent on substrates and materials being used.

Information: Rockfon system Stepped Z D Perimeter detail Shadow trim – C edge Perimeter cut to A edge We kindly draw your attention to the fact that the above drawings should be considered as guidelines and therefore are without responsibility on the part of Rockfon.	Date: 28-03-2023		Drawing Type: TECHNICAL		
	Drawing No.: SCA-01-T24-ZD-12.1		Drawn by: OPTS	Scale: 1:2	
	Contact information: info@rockfon.dk		Revision No.: 1		