




Grid: Concealed

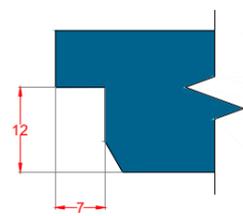

Tile Edge (D1)

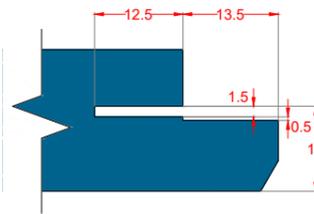


Tile Edge (D2)

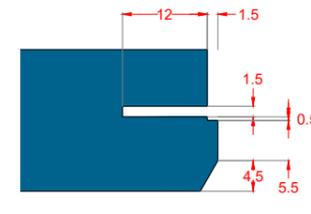


Tile Edge (C)

1	T24 Click/Hook Main Runner (#155132)
2	Angle Bracket (#211181)
3	Wire Clip for Z Profile (#166794)
4	Rockfon Tile D-Edge
5	Stepped Z Section (#163516)

Section A - A  
(Edge D1 & D2):

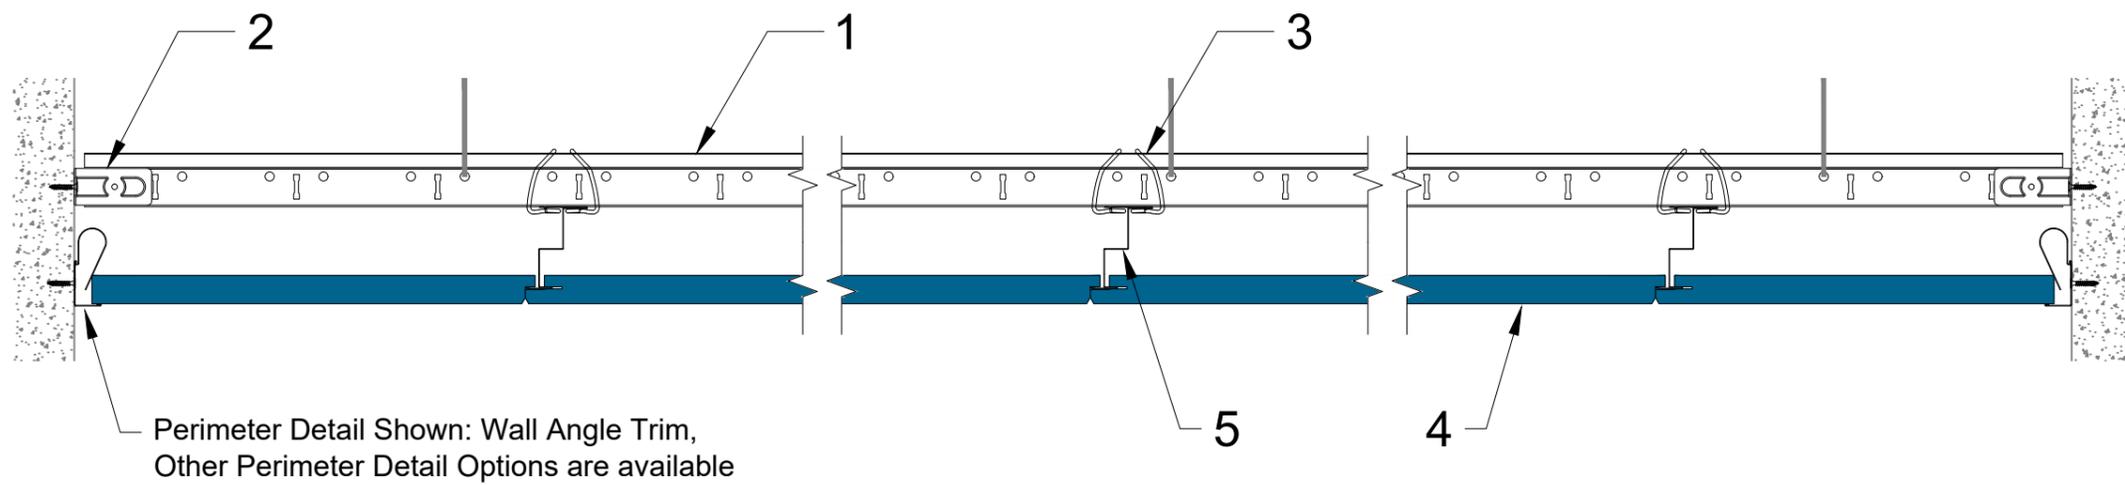

Section B - B  
(Edge C):

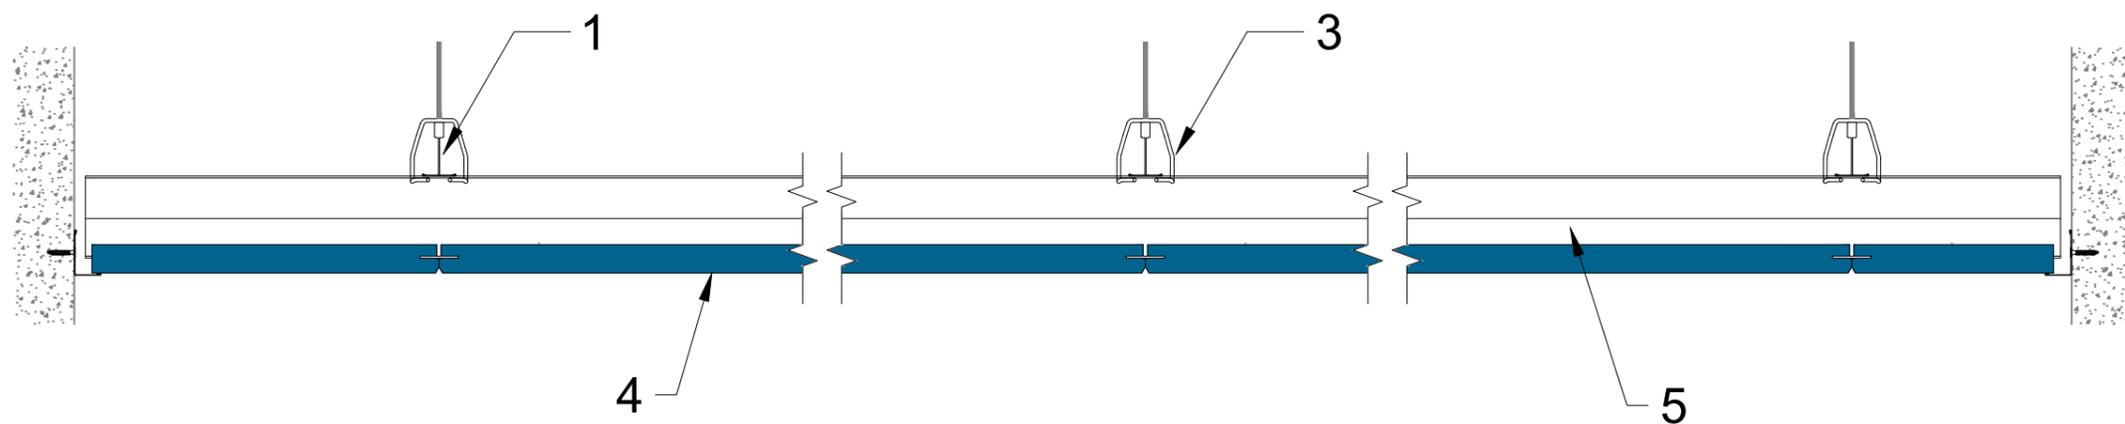

All screws and fixings shown are for illustrative purposes only.  
Suitable fixings should be selected based on structure and materials used.

Information:  
Rockfon T24 System Stepped Z D  
System Overview

Date: 5 September 2018	Drawn by: C Murphy	Scale: 1:5 @ A3	Revision: 0.1
Drawing Number: UKI-01-T24-ZD-01		Drawing Type: Technical	
Contact Information: technical.uki@rockfon.com			

Part of the ROCKWOOL Group

Rockfon Limited T/A Rockfon, Pencoed, Bridgend CF35 6NY | rockfon.com

We kindly draw your attention to the fact that the above drawings should be considered as guidelines and therefore are without responsibility on the part of Rockfon.